


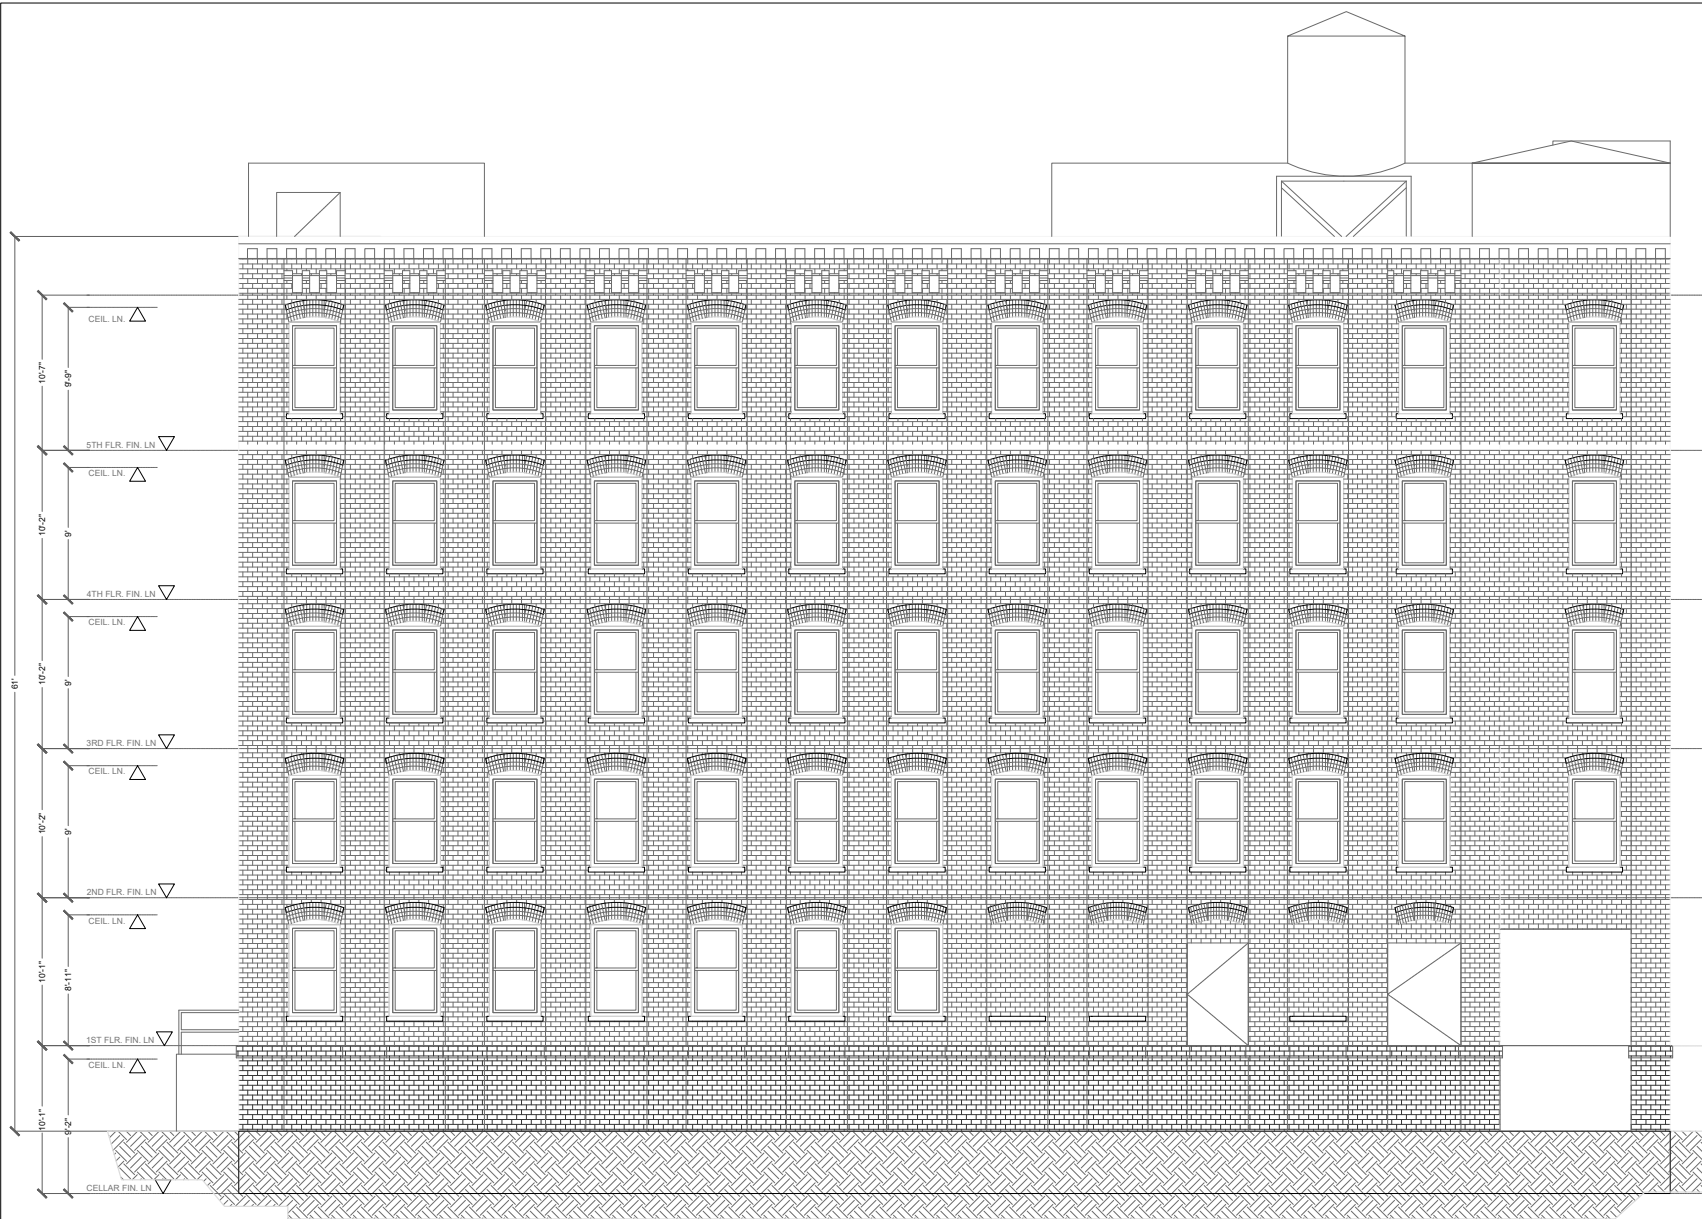

RIGHT SIDE ELEVATION

General Notes

No.	Revision/Issue	Date

Firm Name and Address
ALL HOME LAYOUTS
 183 WALLABOUT ST.
 BROOKLYN, N.Y. 11208
 TEL. 646-208-5605
 EMAIL:
 ALLHOMELAYOUTS@GMAIL.COM

Project Name and Address
111 BRUCKNER BLVD.
 BRONX, N.Y.
RIGHT SIDE ELEVATION

Project	Sheet
Date 02-01-17	A-009
Scale 1/4" = 1'-0"	